


FEATURES:

- Gasketing package provided.
- Insulation: 1"-1.5 lb. Density.
- Estimated Weight: 1100 Lbs.
- All Galvanized Welded Construction.

CURB ADAPTER


EXISTING TRANE:
SFHF C50

FOR YORK UNITS:
MILLENNIUM Y22, 32 / Y23, 33 / Y24, 34 / Z22, 32 / Z23, 33 / Z24, 34


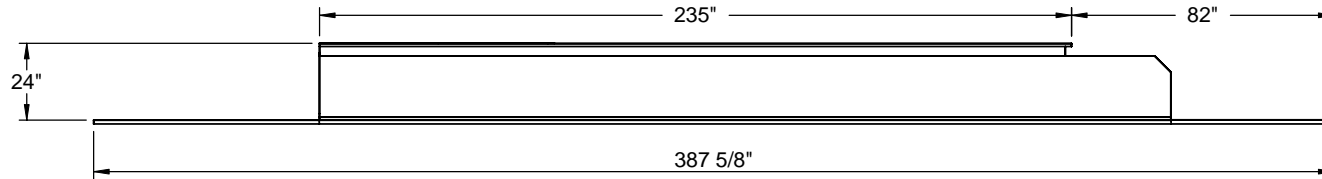


Deck pan (shipped loose for field assembly)

RIGHT VIEW

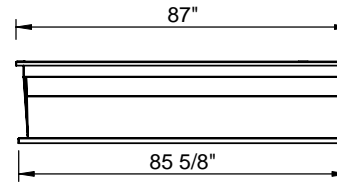

FRONT VIEW

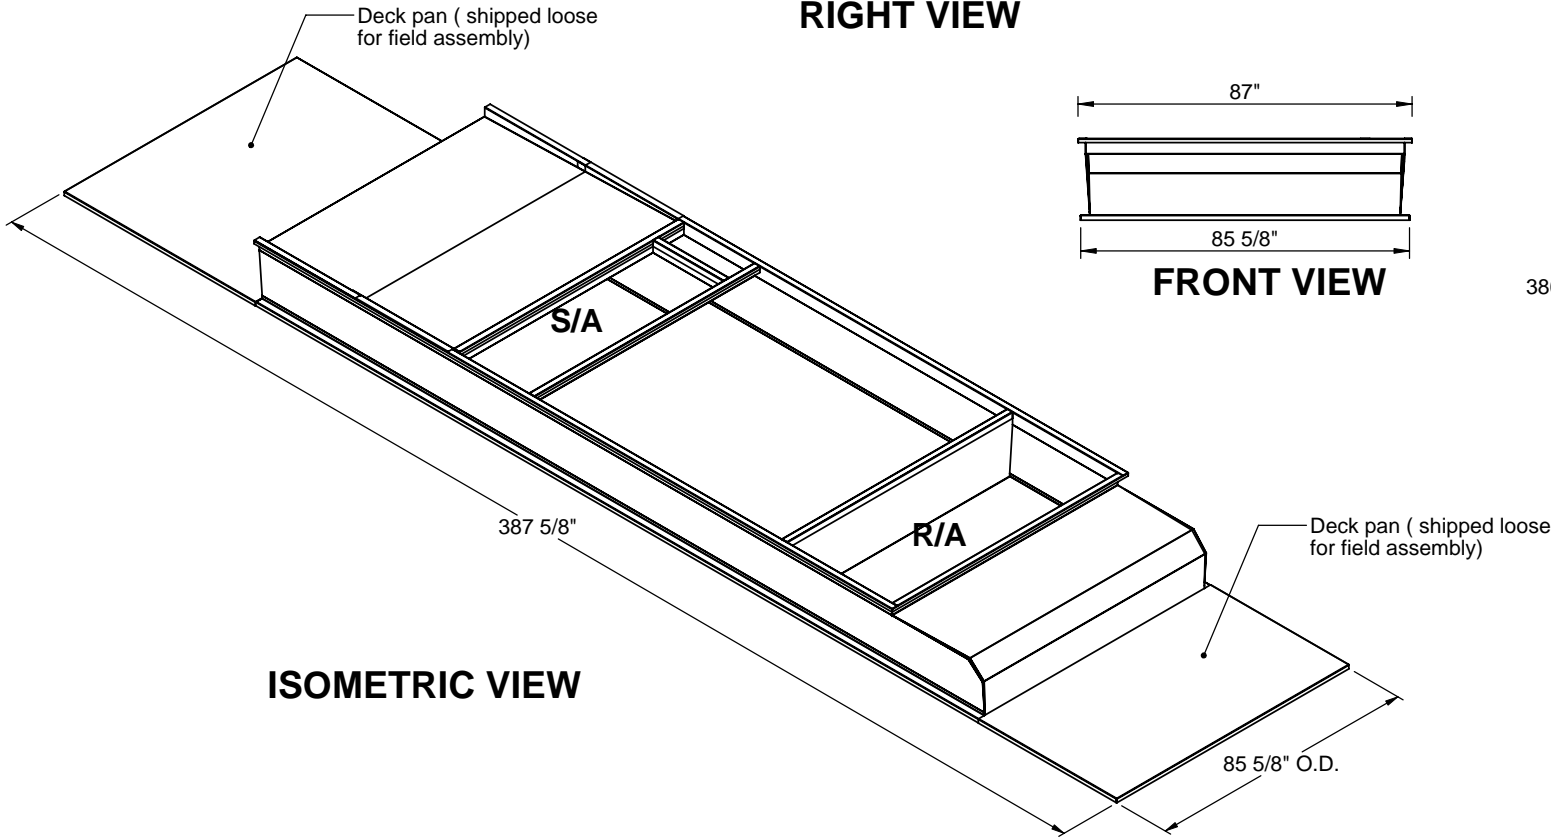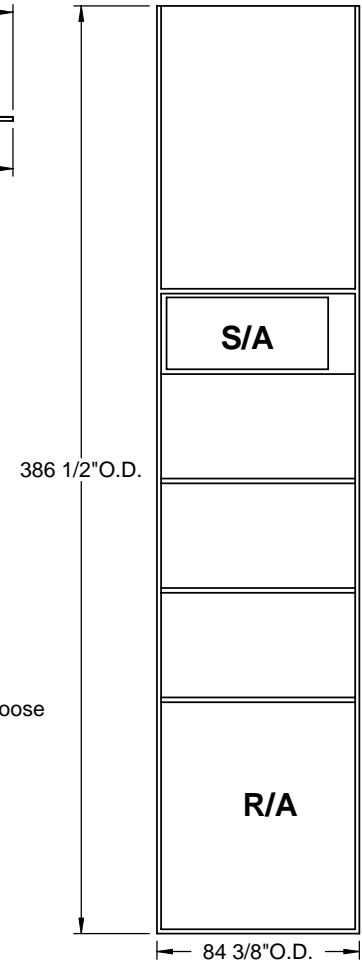

Deck pan (shipped loose for field assembly)



1392 EAST PALOMAR STREET
SUITE 403-234
CHULA VISTA, CA 91913

PHONE (619) 498-9246
FAX (619) 872-9799

SUBMITTED TO: _____
COMPANY: _____
JOB NAME: _____
EQUIPMENT: _____
NOTES: _____

FORM NO:
-

DATE:
5/19/2009

PART NUMBER:
CA-MIL3234-TRN03

REV:
-

DRAWN BY:
COC