

FEATURES:

- Roof curb sides and ends are 12 ga. galvanized steel.
- Fully welded construction.
- Gasketing package provided.
- Heat treated wood nailer provided.
- Insulated deck pan provided.
- Pitched curbs and taller curbs are available.
- CalDyn OSHPD pre-approved 2" deflection seismic restraints. (OPA-0070) JQB.

NOTES

Attach ductwork to roof curb. Flanges of duct rest on top of curb. Support ductwork below the curb.

VIBRATION ISOLATION ROOF CURB FOR YORK UNITS



YPAL (ECO2) 70-85 TON UNITS

PROVENT P/N

CBISYP708522

WEIGHT

3074 Lbs.

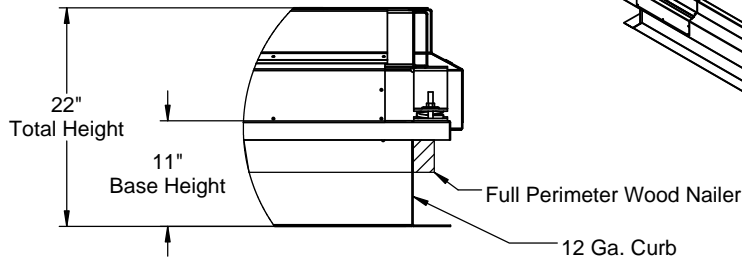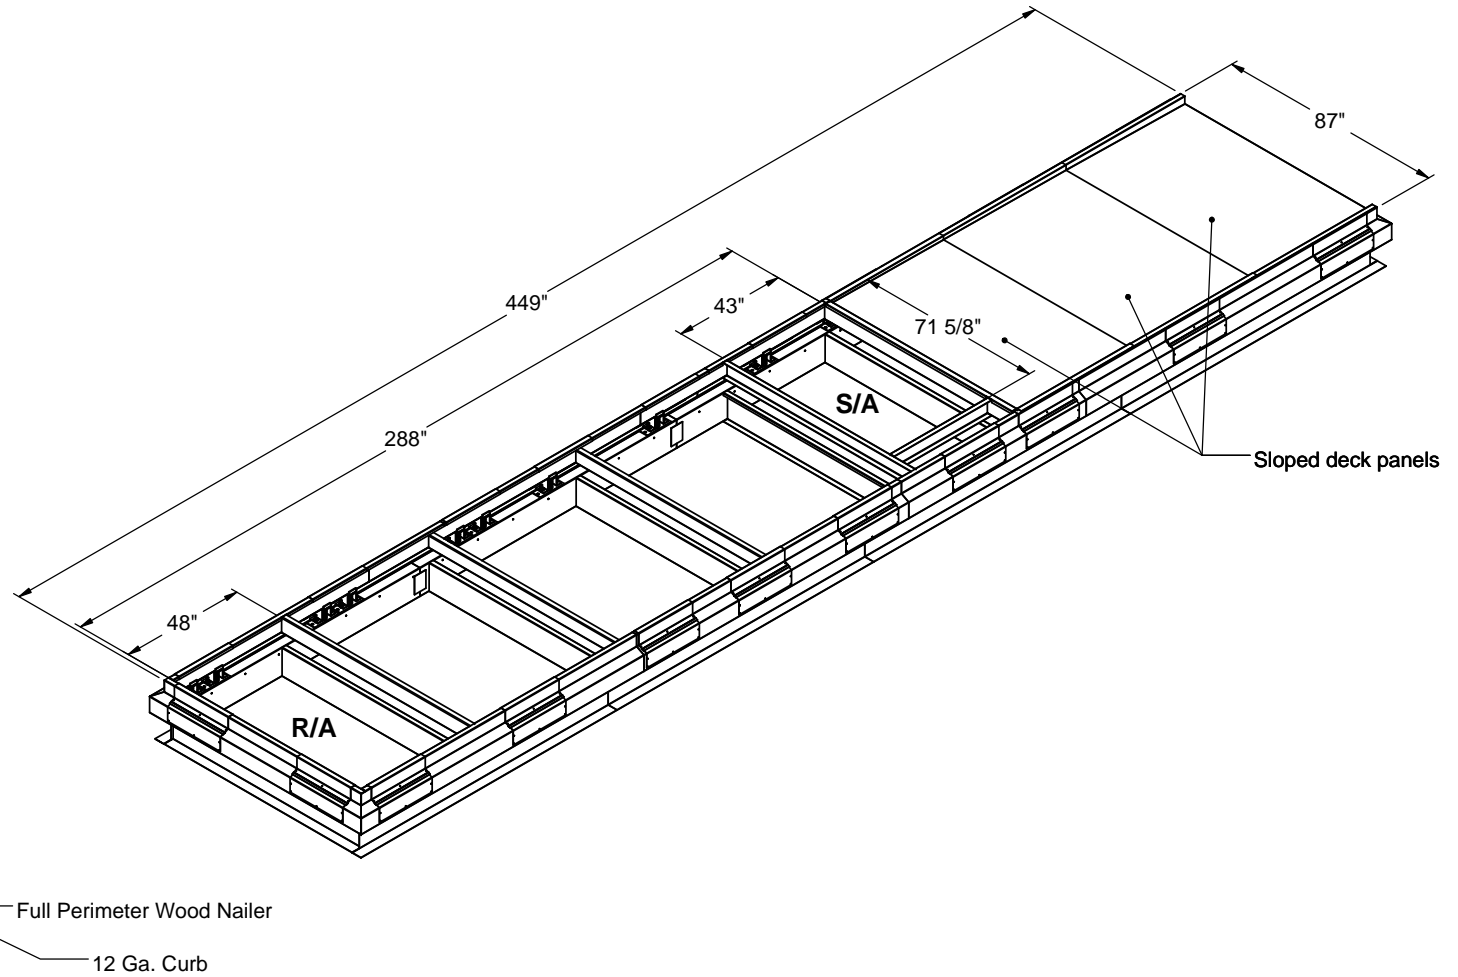

SIDE VIEW DETAIL



3847 WABASH DR.
MIRA LOMA, CA 91752

PHONE (951) 685-1101
FAX (619) 872-9799

JOB NAME: _____

ADDRESS: _____

NOTES: _____

FORM NO:

-

DATE:

10/1/2015

PART NUMBER:

CBISYPAL708522

REV:

-

DRAWN BY:

CNG