

FEATURES

- 1/2" Bars Welded 6" on Center
- Fully Welded Construction.

**ROOF CURB BURGLAR BAR INSERTS
FOR YORK UNITS**


MILLENIUM Y22/Y23/Y24 Z22/Z23/Z24

ProVent P/N

Wt.

BBARMIL2224

98 Lbs

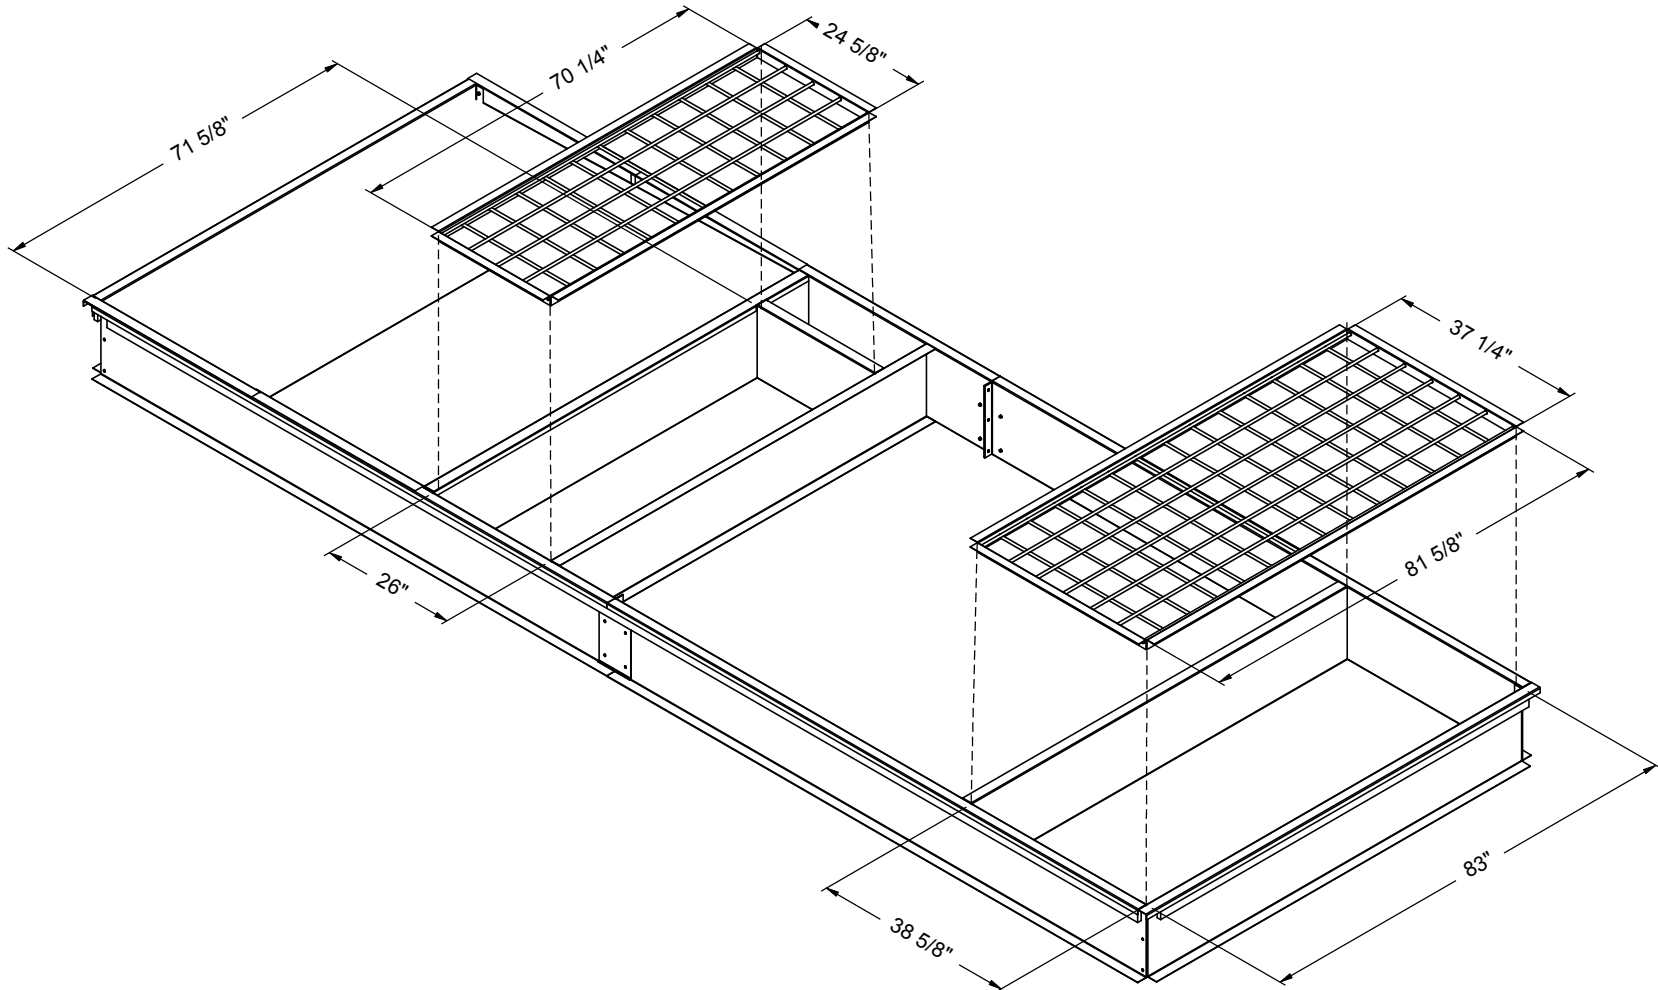

1392 EAST PALOMAR STREET
SUITE 403-234
CHULA VISTA, CA 91913

PHONE (619) 498-9246
FAX (619) 872-9799

SUBMITTED TO: _____
COMPANY: _____
JOB NAME: _____
EQUIPMENT: _____
NOTES: _____

FORM NO:

BBAR-106

DATE:

1/12/2009

REV:

1

DRAWN BY:

COC