

**FEATURES**

- All galvanized welded construction.
- Gasketing package provided.
- CalDyn Restraints and springs have OSHPD pre-approval, OPA #0070
- Heat treated wood nailer provided.

**NOTES**


- Attach ductwork to roof curb. Flanges of duct rest on top of curb. Support ductwork below the curb.

**VIBRATION ISOLATION ROOF CURB FOR ALLIED UNITS**

LCH 242H/300H/360H; LGH 300H/360H

ProVent P/N (2" deflection)	A	B	WEIGHT
CBISDBX19**	8"	19"	695 Lbs.
CBISDBX22**	11"	22"	720 Lbs.
CBISDBX25**	14"	25"	745 Lbs.

**\*\*Note:** Spring configuration must be added to part number at time of order.

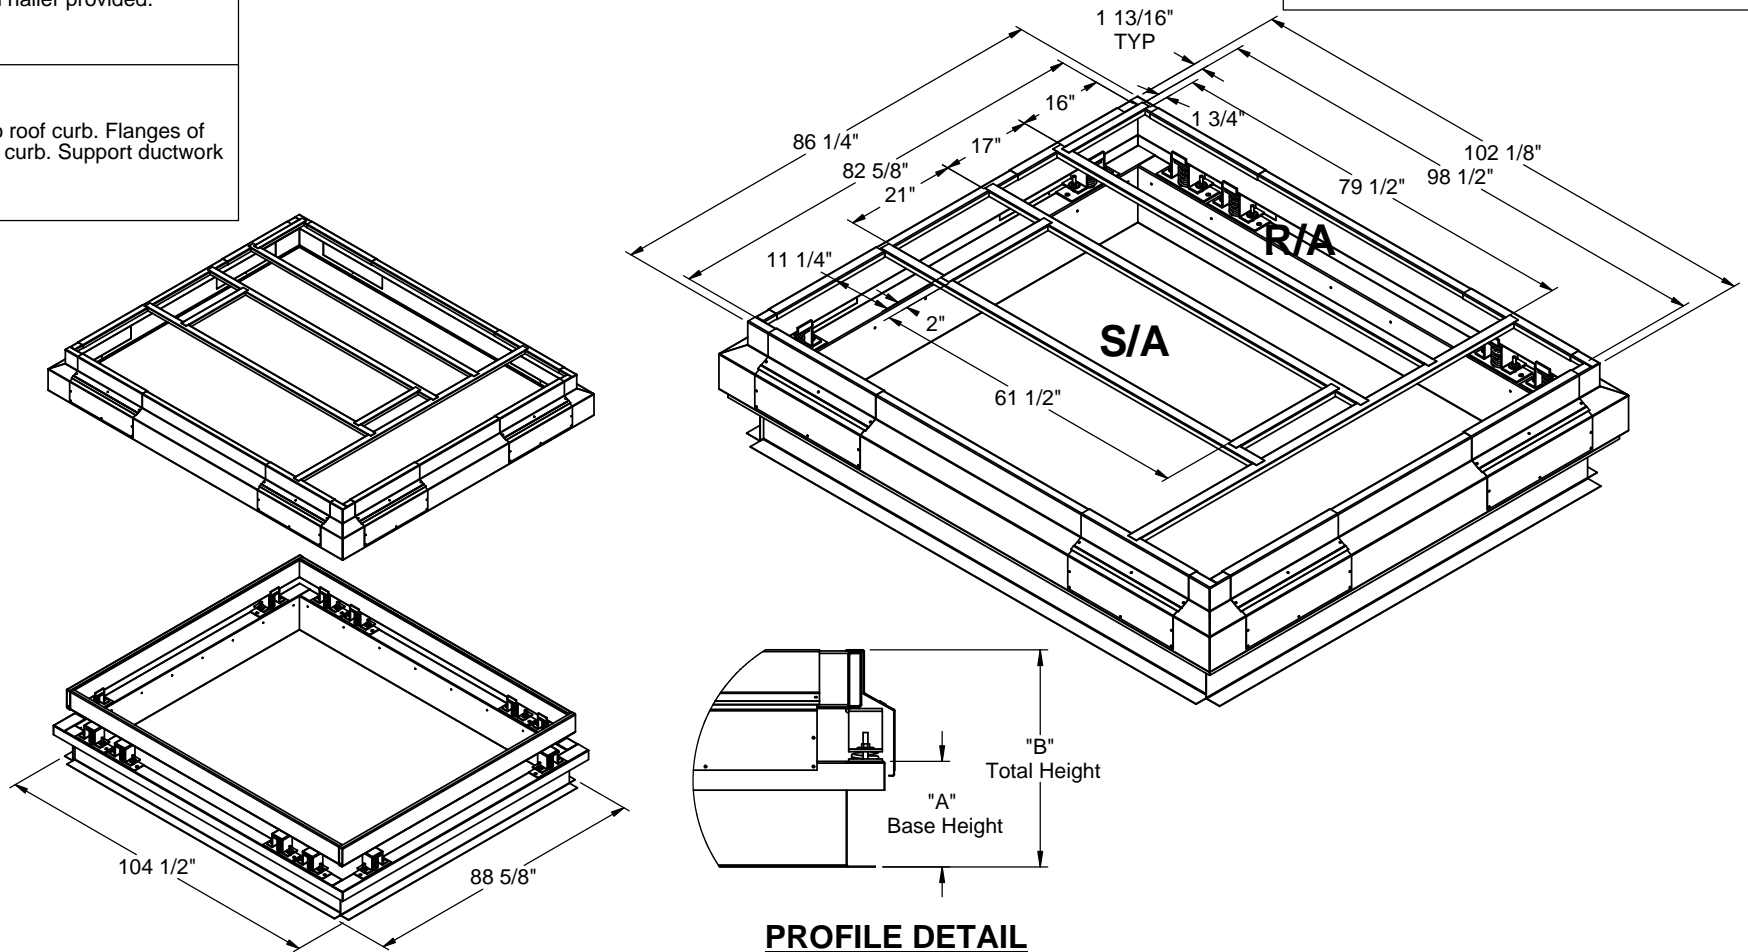

3847 WABASH DRIVE  
MIRA LOMA, CA 91752

PHONE (951) 685-1101  
FAX (619) 872-9799

SUBMITTED TO: \_\_\_\_\_  
 COMPANY: \_\_\_\_\_  
 JOB NAME: \_\_\_\_\_  
 EQUIPMENT: \_\_\_\_\_  
 NOTES: \_\_\_\_\_

FORM NO:

CBIS-202

DATE:

10/29/2014

PART NUMBER:

CBISDBX SERIES

REV:

1

DRAWN BY:

CNG