

For wood, concrete and steel attachment, see Roof Anchorage Detail Form No. CB-62.

VIBRATION ISOLATION ROOF CURB FOR YORK UNITS

PROVENT P/N	A	B	EST. WEIGHT
CBISPRL18**	8"	18"	280 Lbs.
CBISPRL21**	11"	21"	300 Lbs.
CBISPRL24**	14"	24"	320 Lbs.

FEATURES


- Roof curbs sides and ends are 16 ga.
- Fully welded construction.
- Gasketing package provided.
- Heat treated wood nailer provided.
- insulated deck pans provided.
- Pitched curbs and taller curbs are available.

NOTES

- Attach ductwork to roof curb. Flanges of duct rest on top of the curb, Support ductwork below the curb.

ZX, KX08-14; XX, WX08-12; XY, WY, ZY, KYA7
ZY, KY07-12; XY, WY07-09; ZL, KL08-14

****Note:** Spring configuration must be added to part number at time of order. See Price Guide for details.

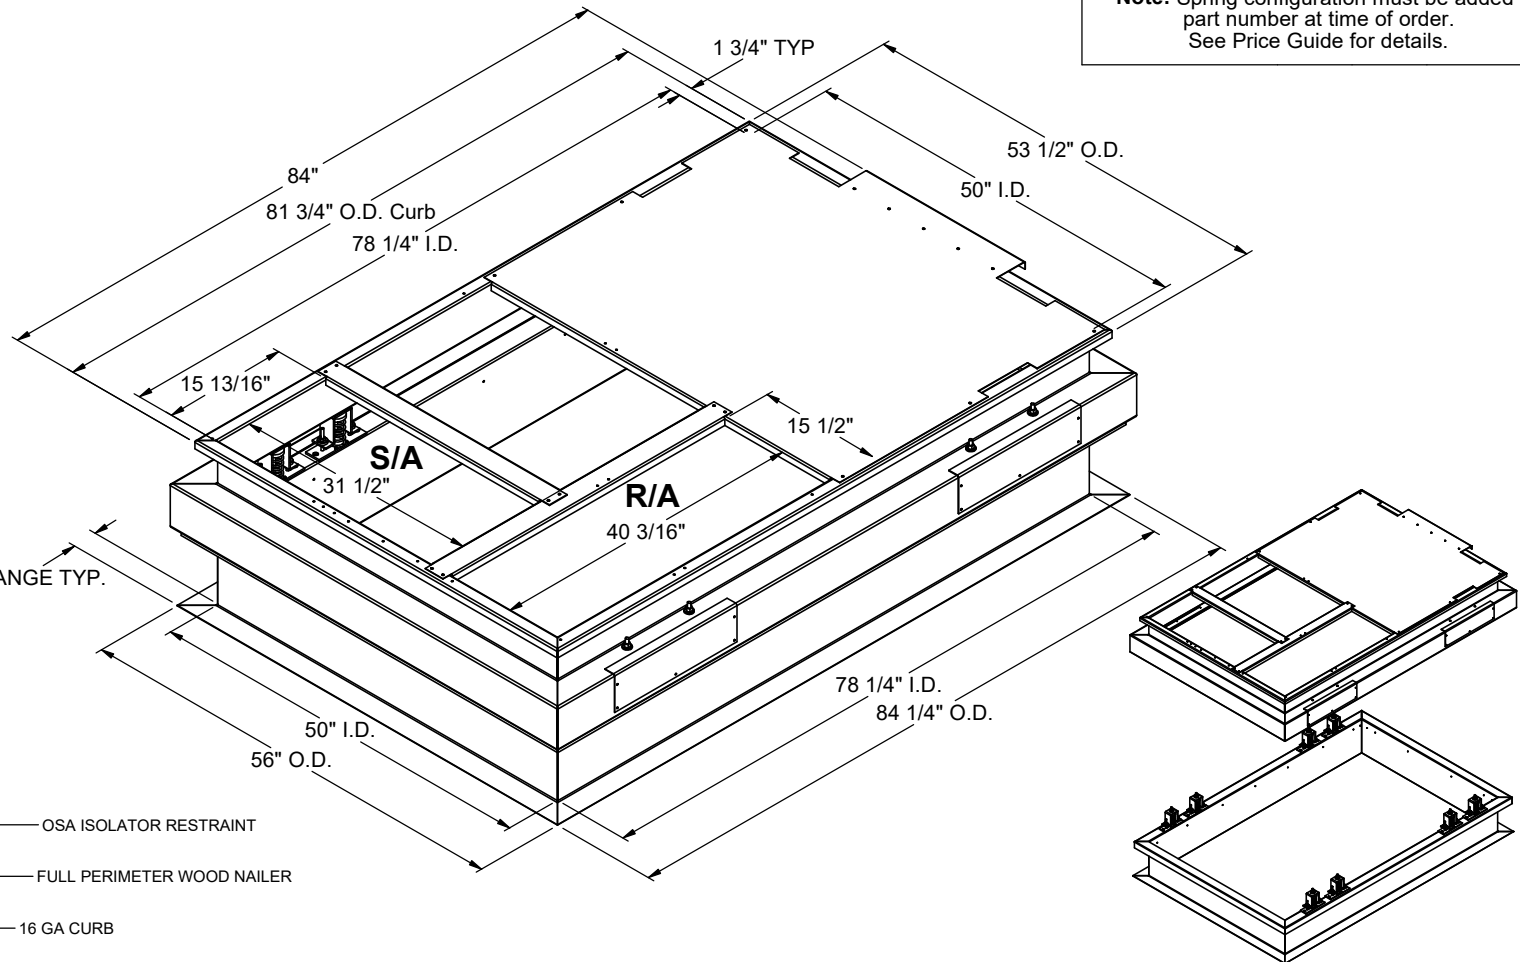

SIDE VIEW DETAIL

EXPLODED DETAIL



3847 WABASH DR.
MIRA LOMA, CA 91752

PHONE (951) 685-1101
FAX (619) 872-9799

JOB NAME: _____
ADDRESS: _____

NOTES: _____

FORM NO:
CBIS-118

DATE:
1/10/2025

PART NUMBER:
CBISPRL SERIES

REV:
6

DRAWN BY:
CNG