
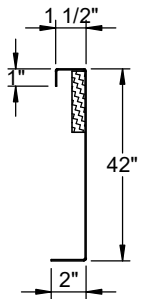



<p>FEATURES</p> <ul style="list-style-type: none"> • Roof curb perimeter made of galvanized steel. • Gasketing package provided. • Heat treated wood nailer provided. 	<p>WELDED PLENUM ROOF CURB WITH THROUGH THE CURB SUPPLY AND RETURN FOR SUNCHOICE UNITS</p> <p>AV20-25, AD 20-25; AE13-15, AW13-15; AH18-20, AL18-20; HV15-20</p>	<p>General Table</p>	
		<p>PROVENT P/N</p> <p>CBWHS AV202542</p>	<p>EST. WEIGHT</p> <p>930 Lbs.</p>

<p>NOTES</p> <ul style="list-style-type: none"> • Attach ductwork to roof curb. Flanges of duct rest on top of curb. Support ductwork below the curb.

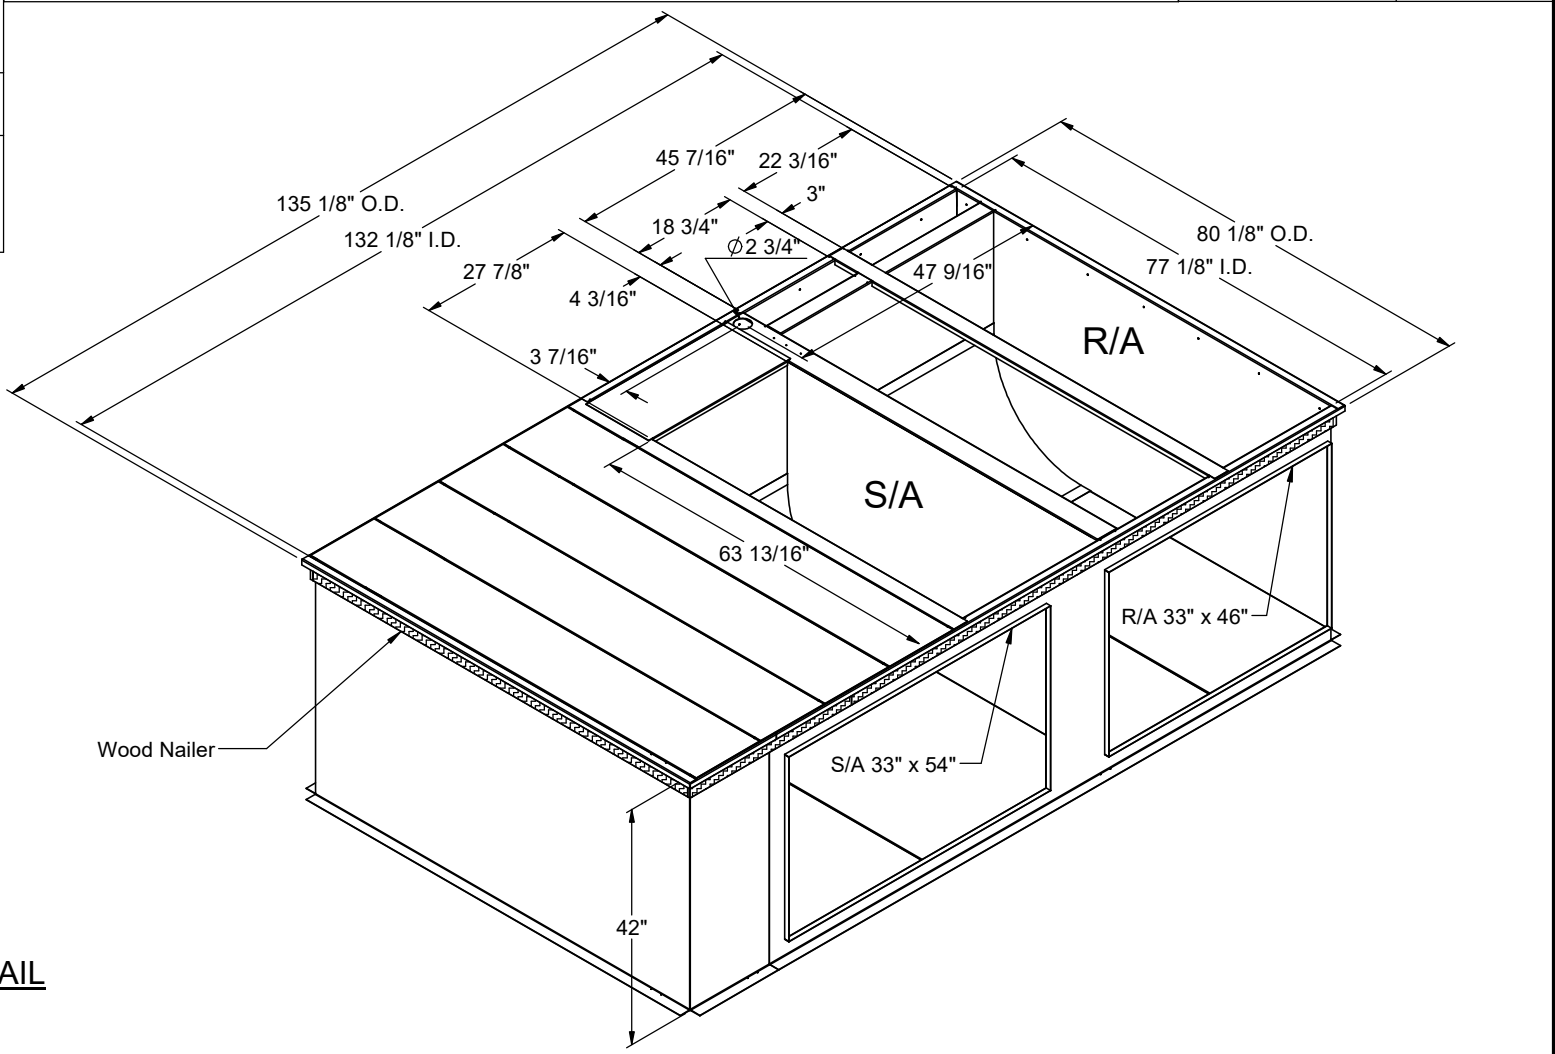

CROSS SECTION DETAIL

	<p>3847 WABASH DRIVE MIRA LOMA, CA 91752</p> <p>PHONE (951) 685-1101 FAX (619) 872-9799</p>	<p>SUBMITTED TO: _____</p> <p>COMPANY: _____</p> <p>JOB NAME: _____</p> <p>EQUIPMENT: _____</p> <p>NOTES: _____</p>	<p>FORM NO: -</p>	<p>PART NUMBER: CBWHS AV202542</p>
		<p>DATE: 1/23/2024</p>	<p>REV: 1</p>	<p>DRAWN BY: FMM</p>